







**OPTIONAL SOLENOID VALVE**

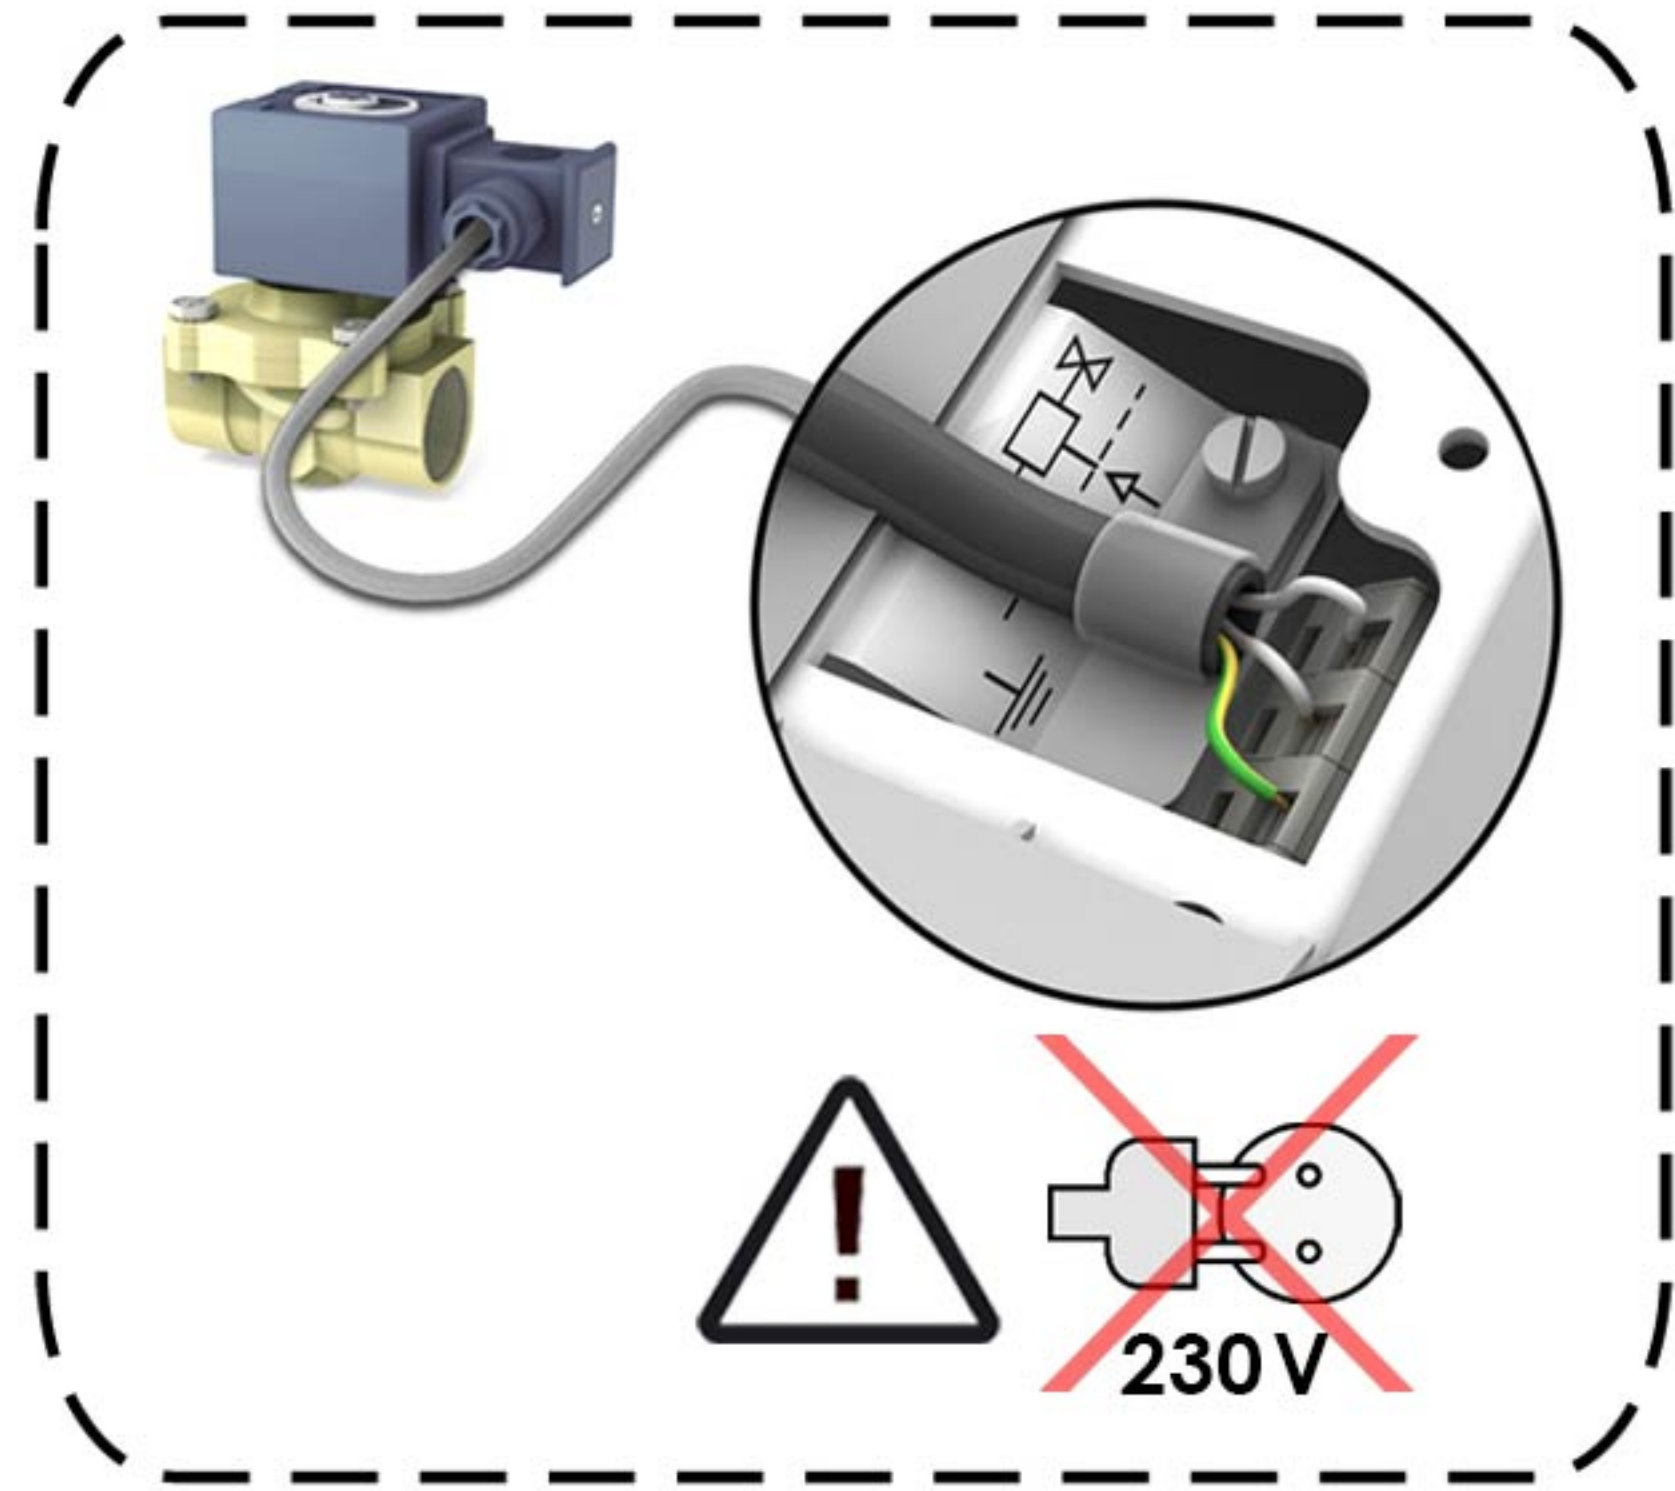




**8 PINS CONNECTORS RJ45**

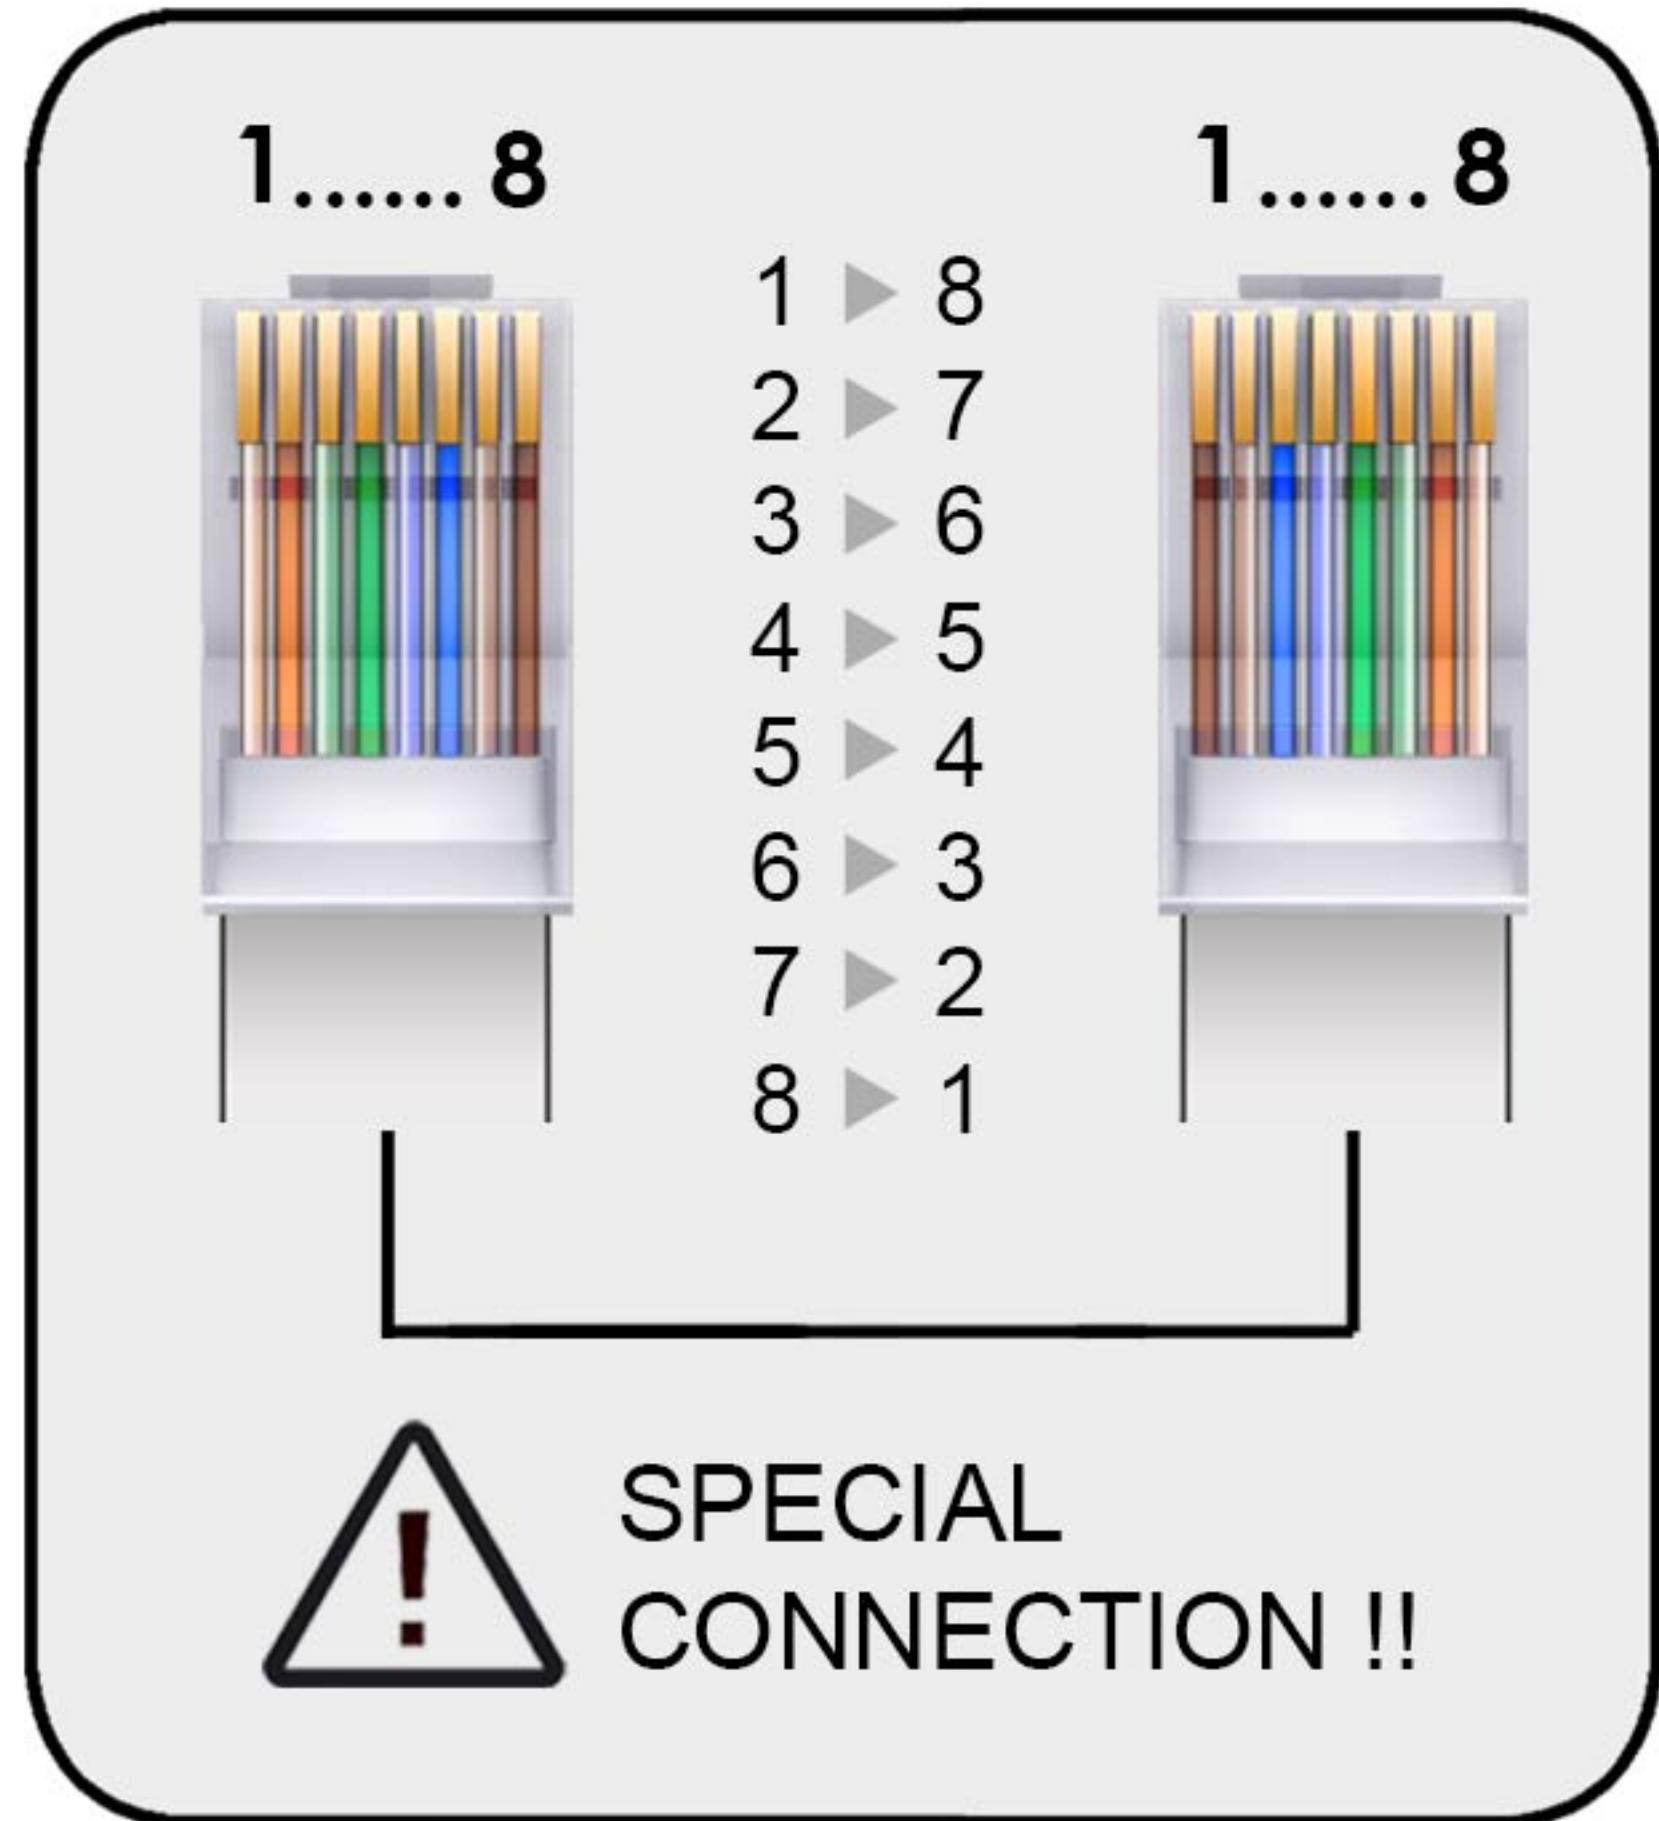


**TO UNIT 4, 5 ... UP TO 12**

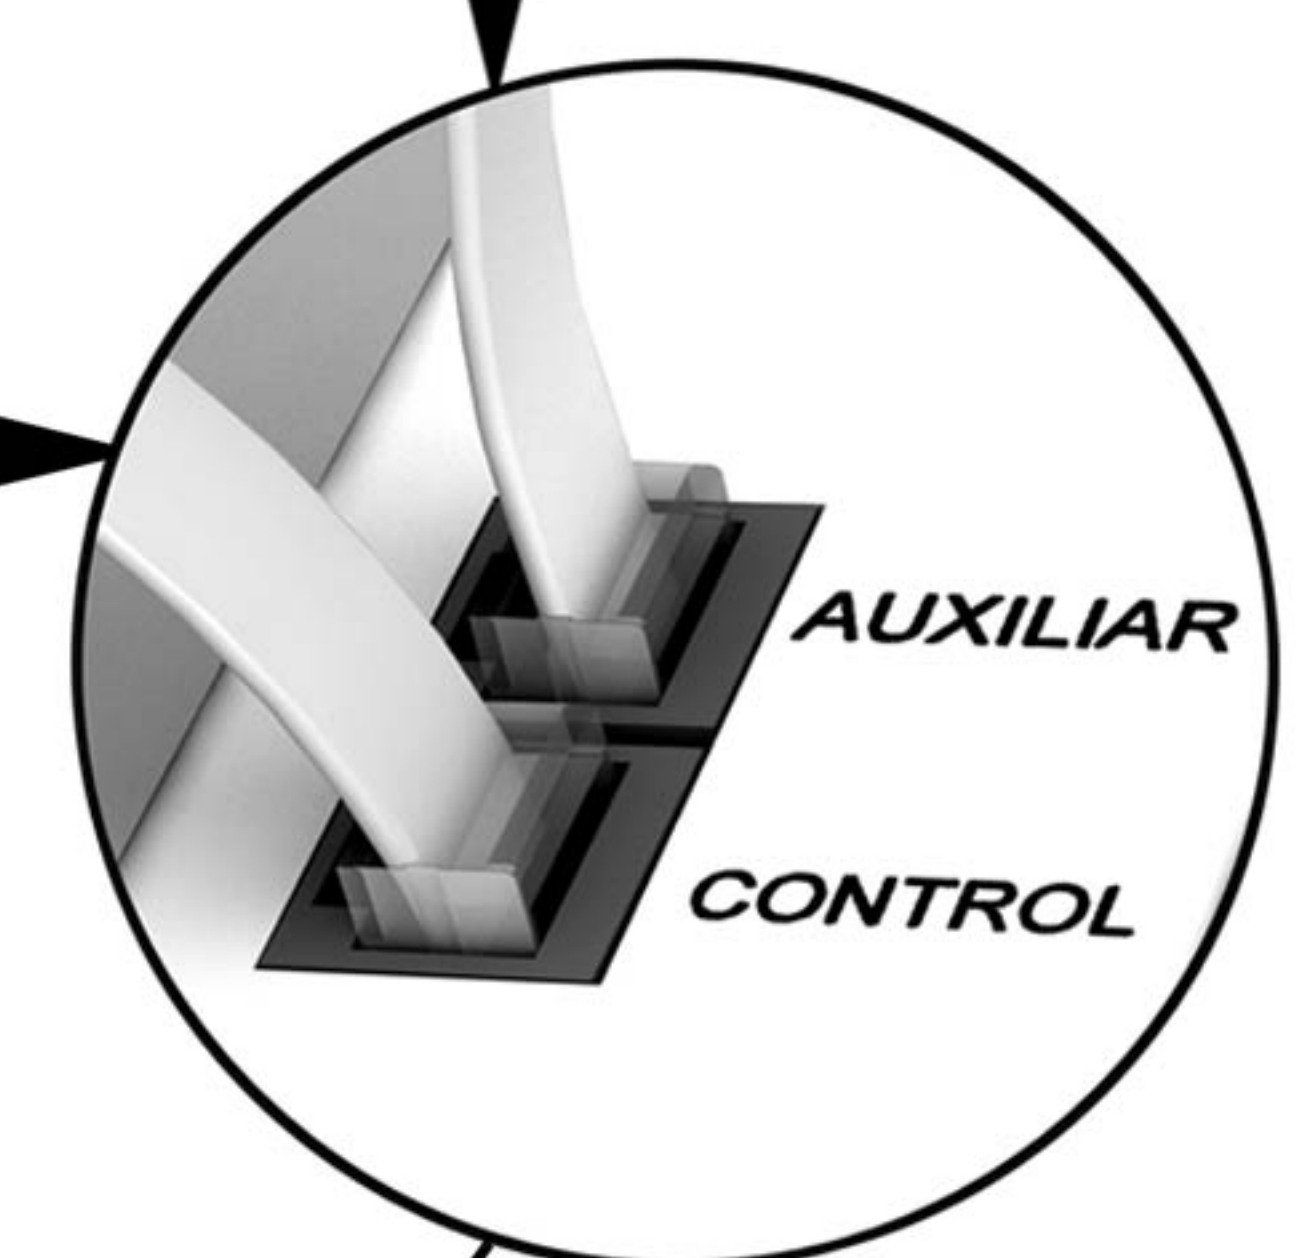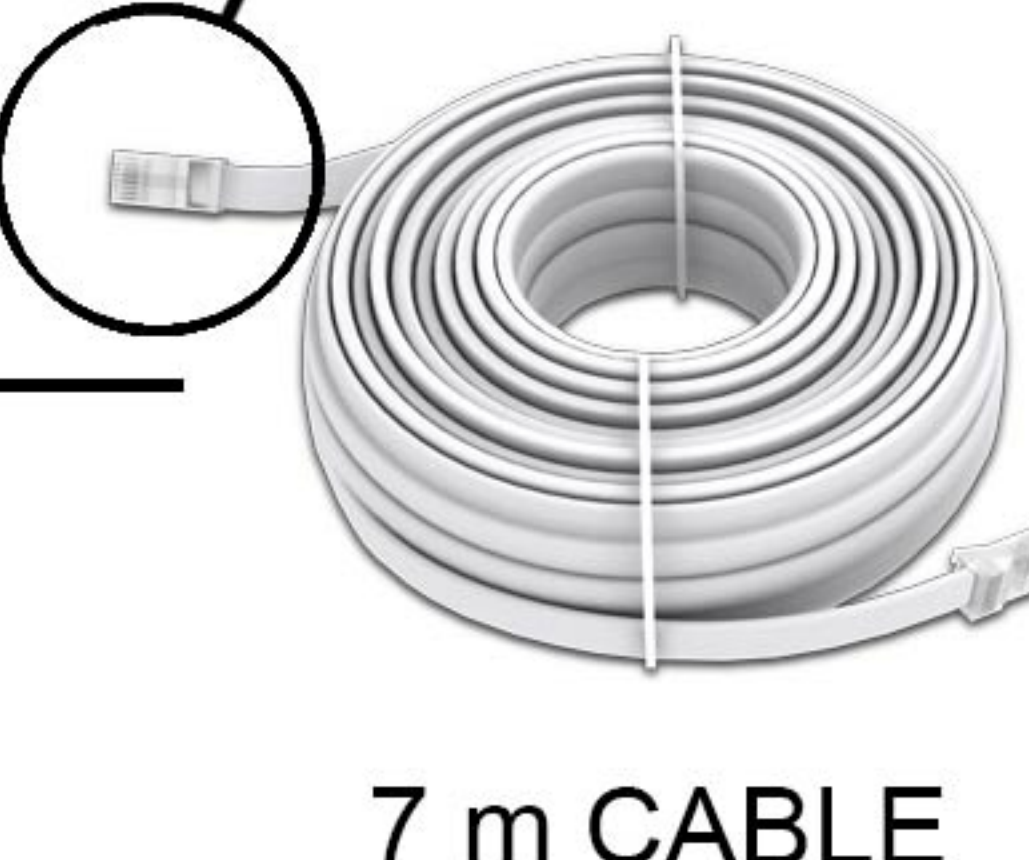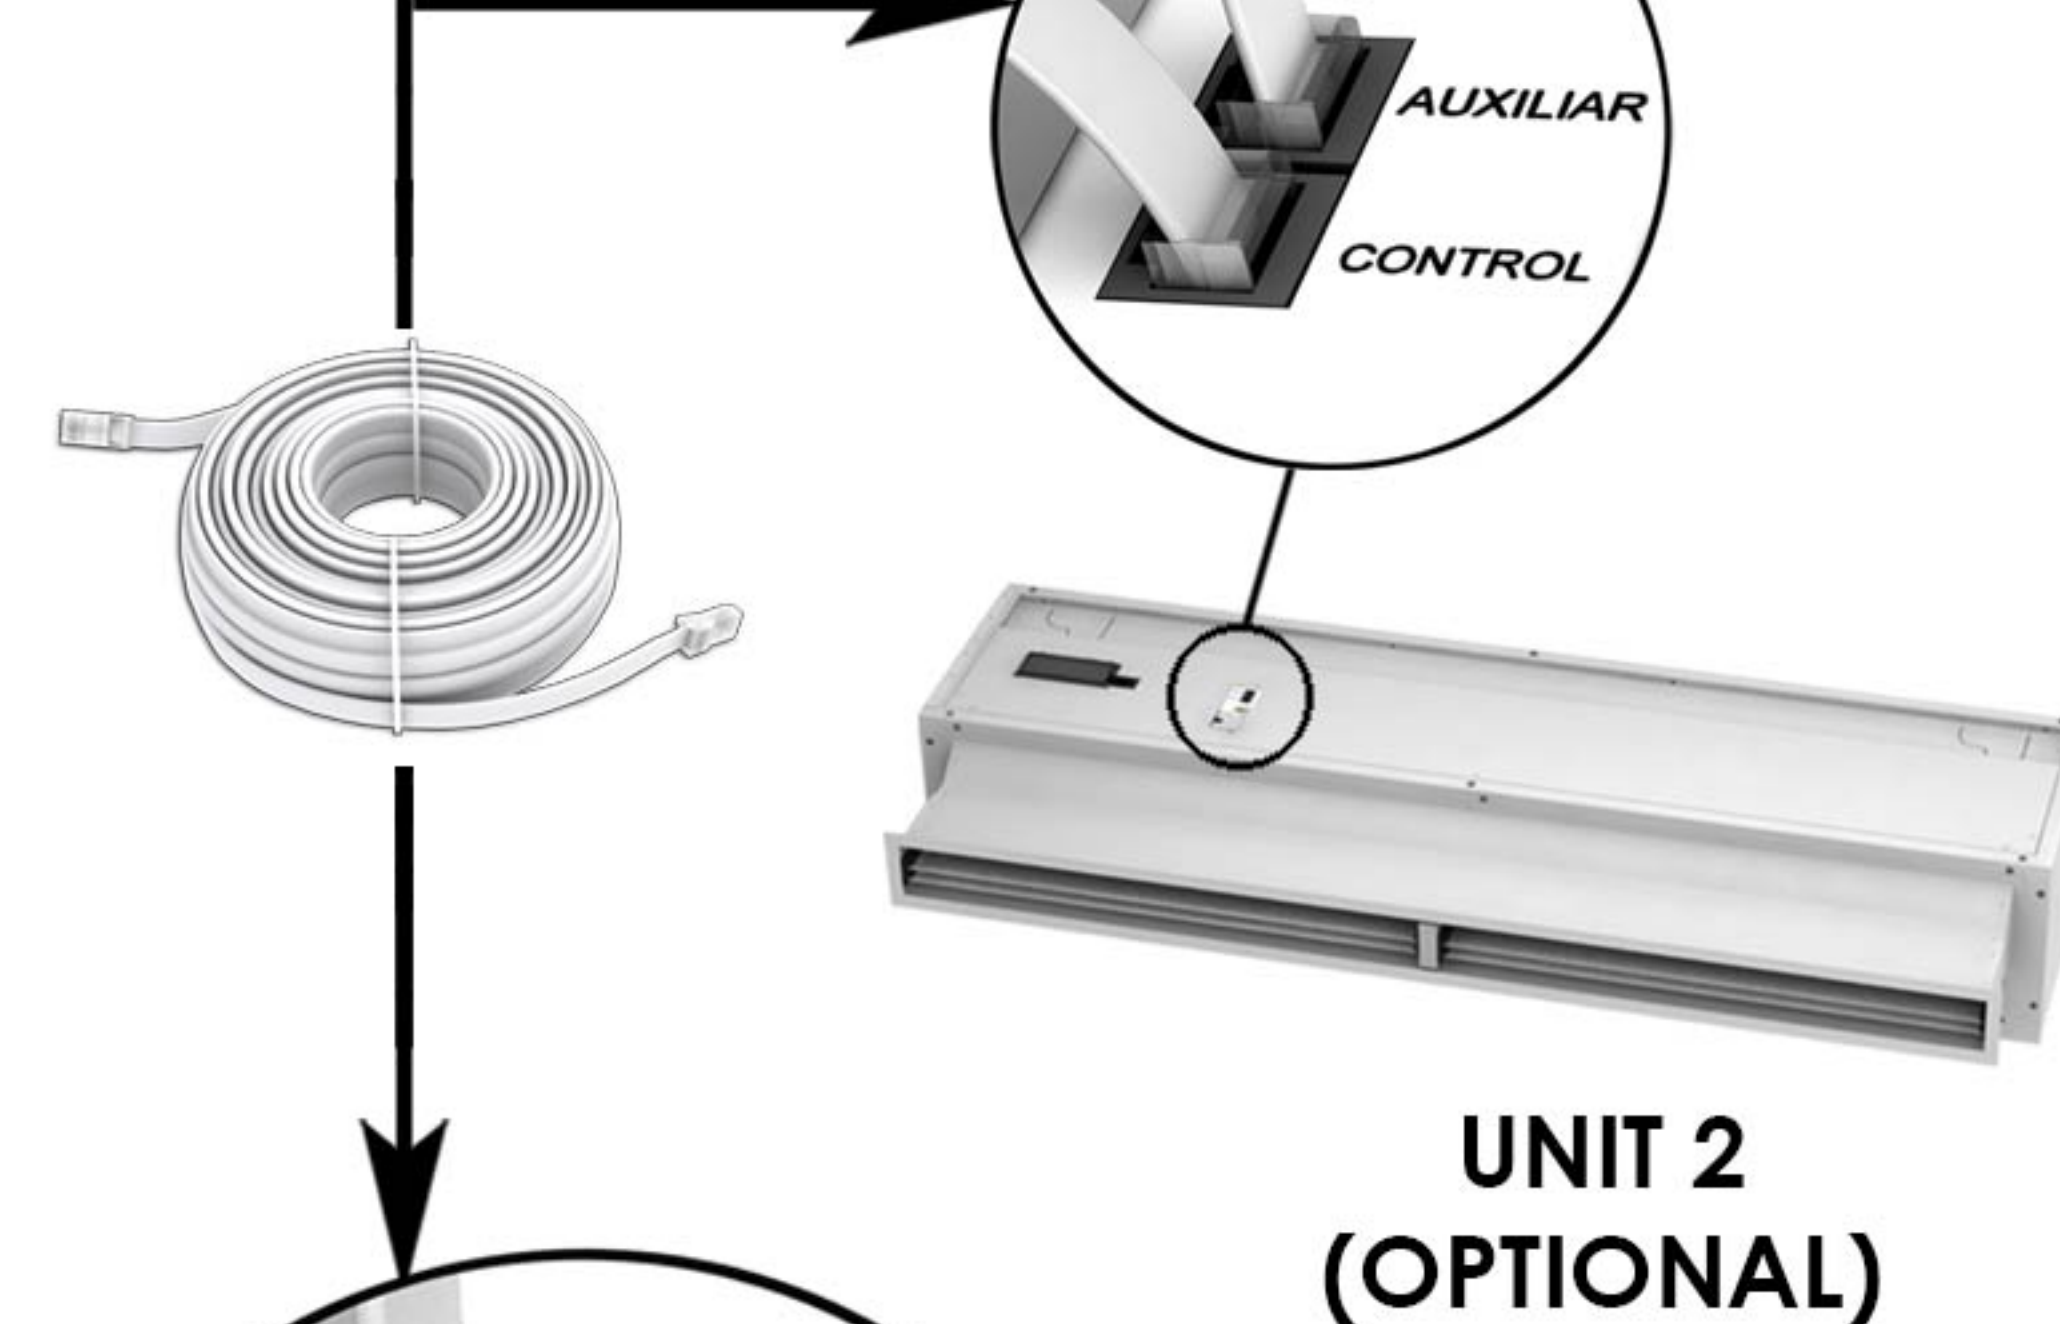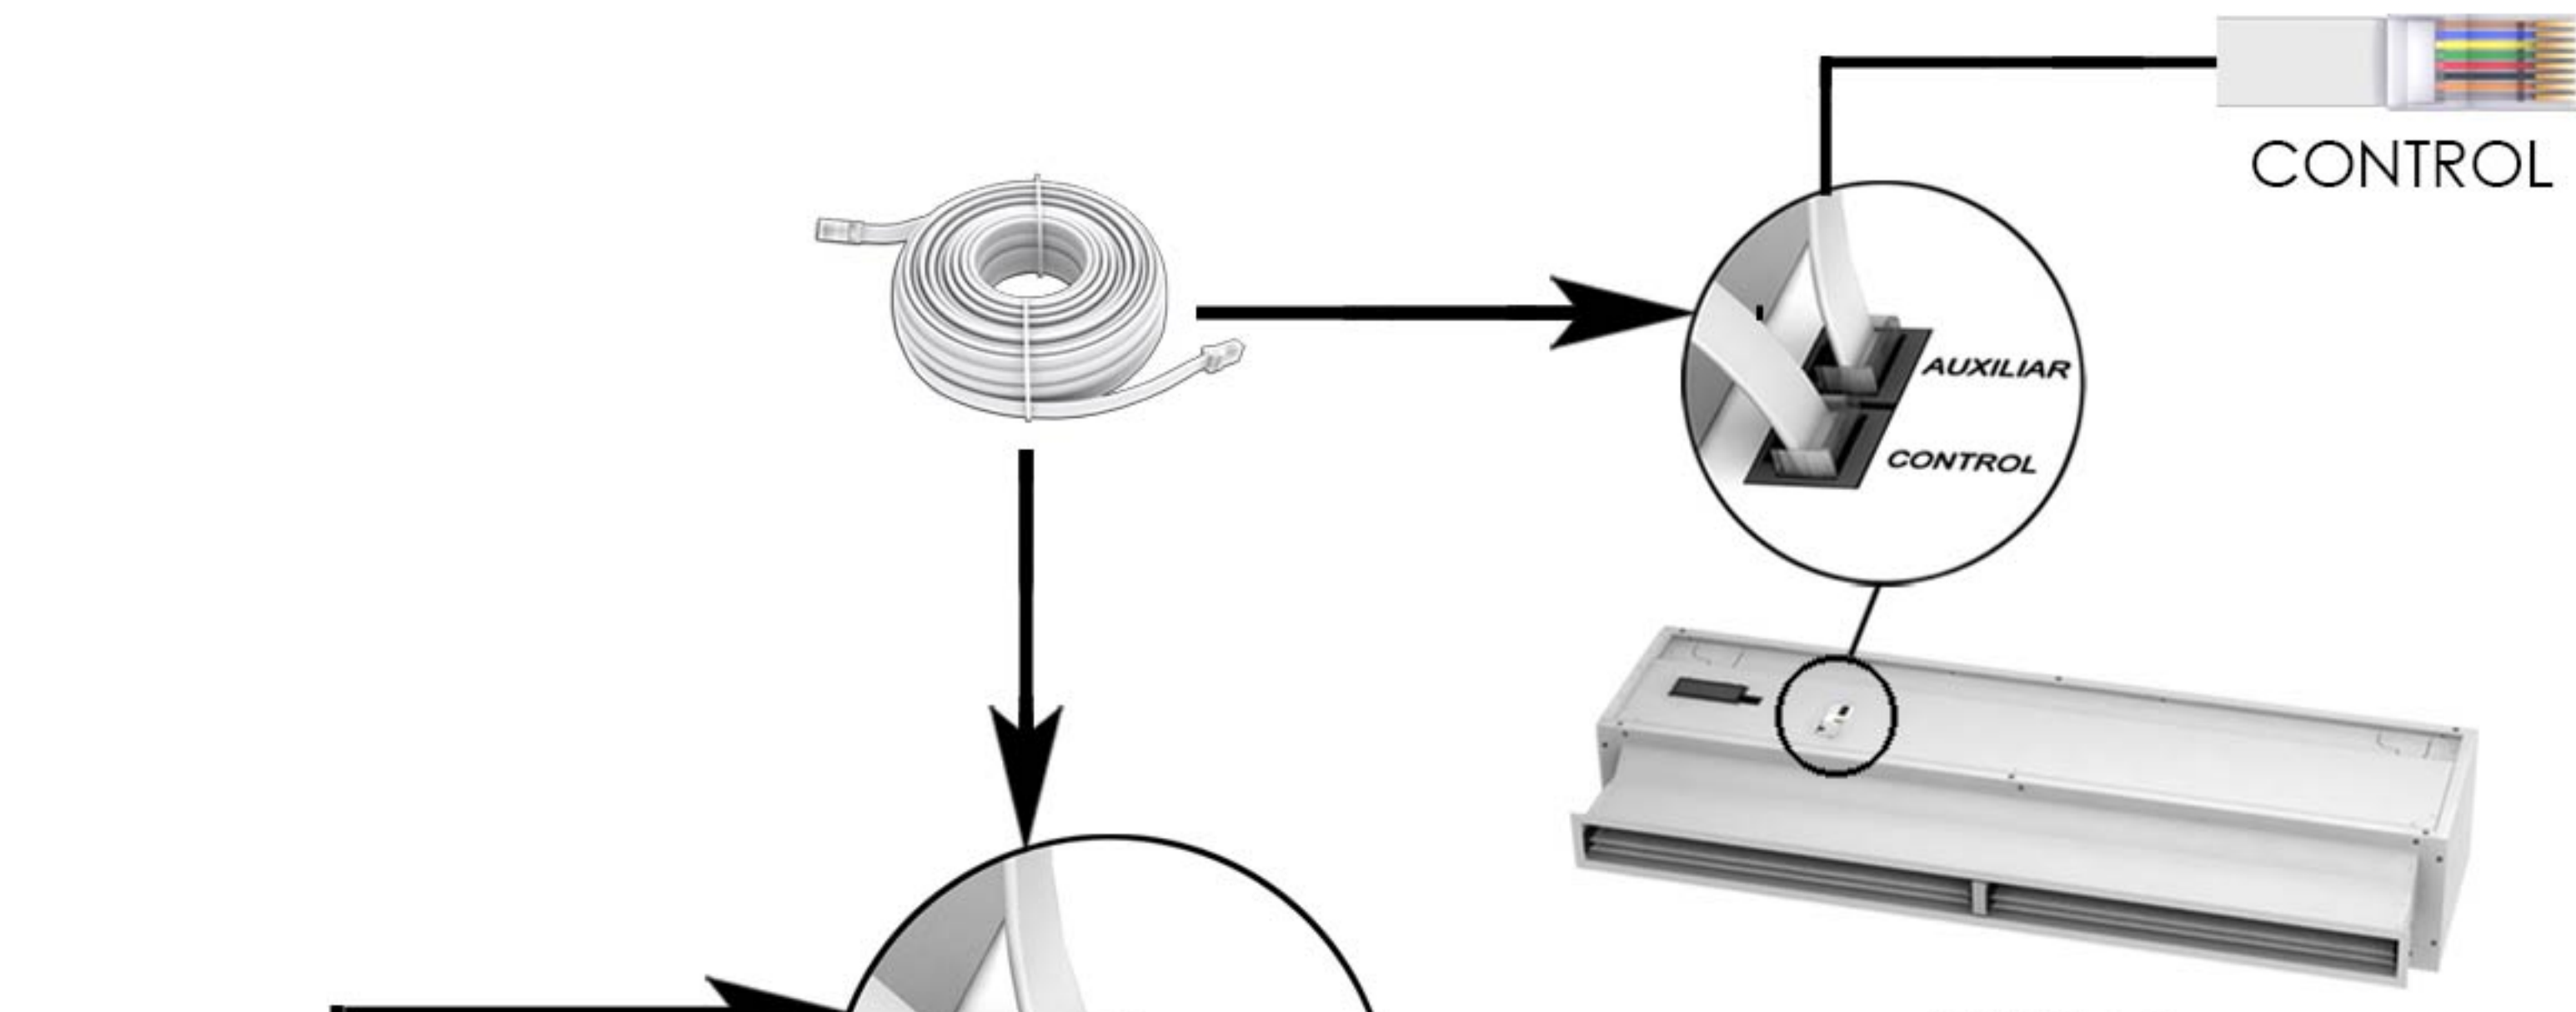

**EXTERNAL CONNECTION BOX**

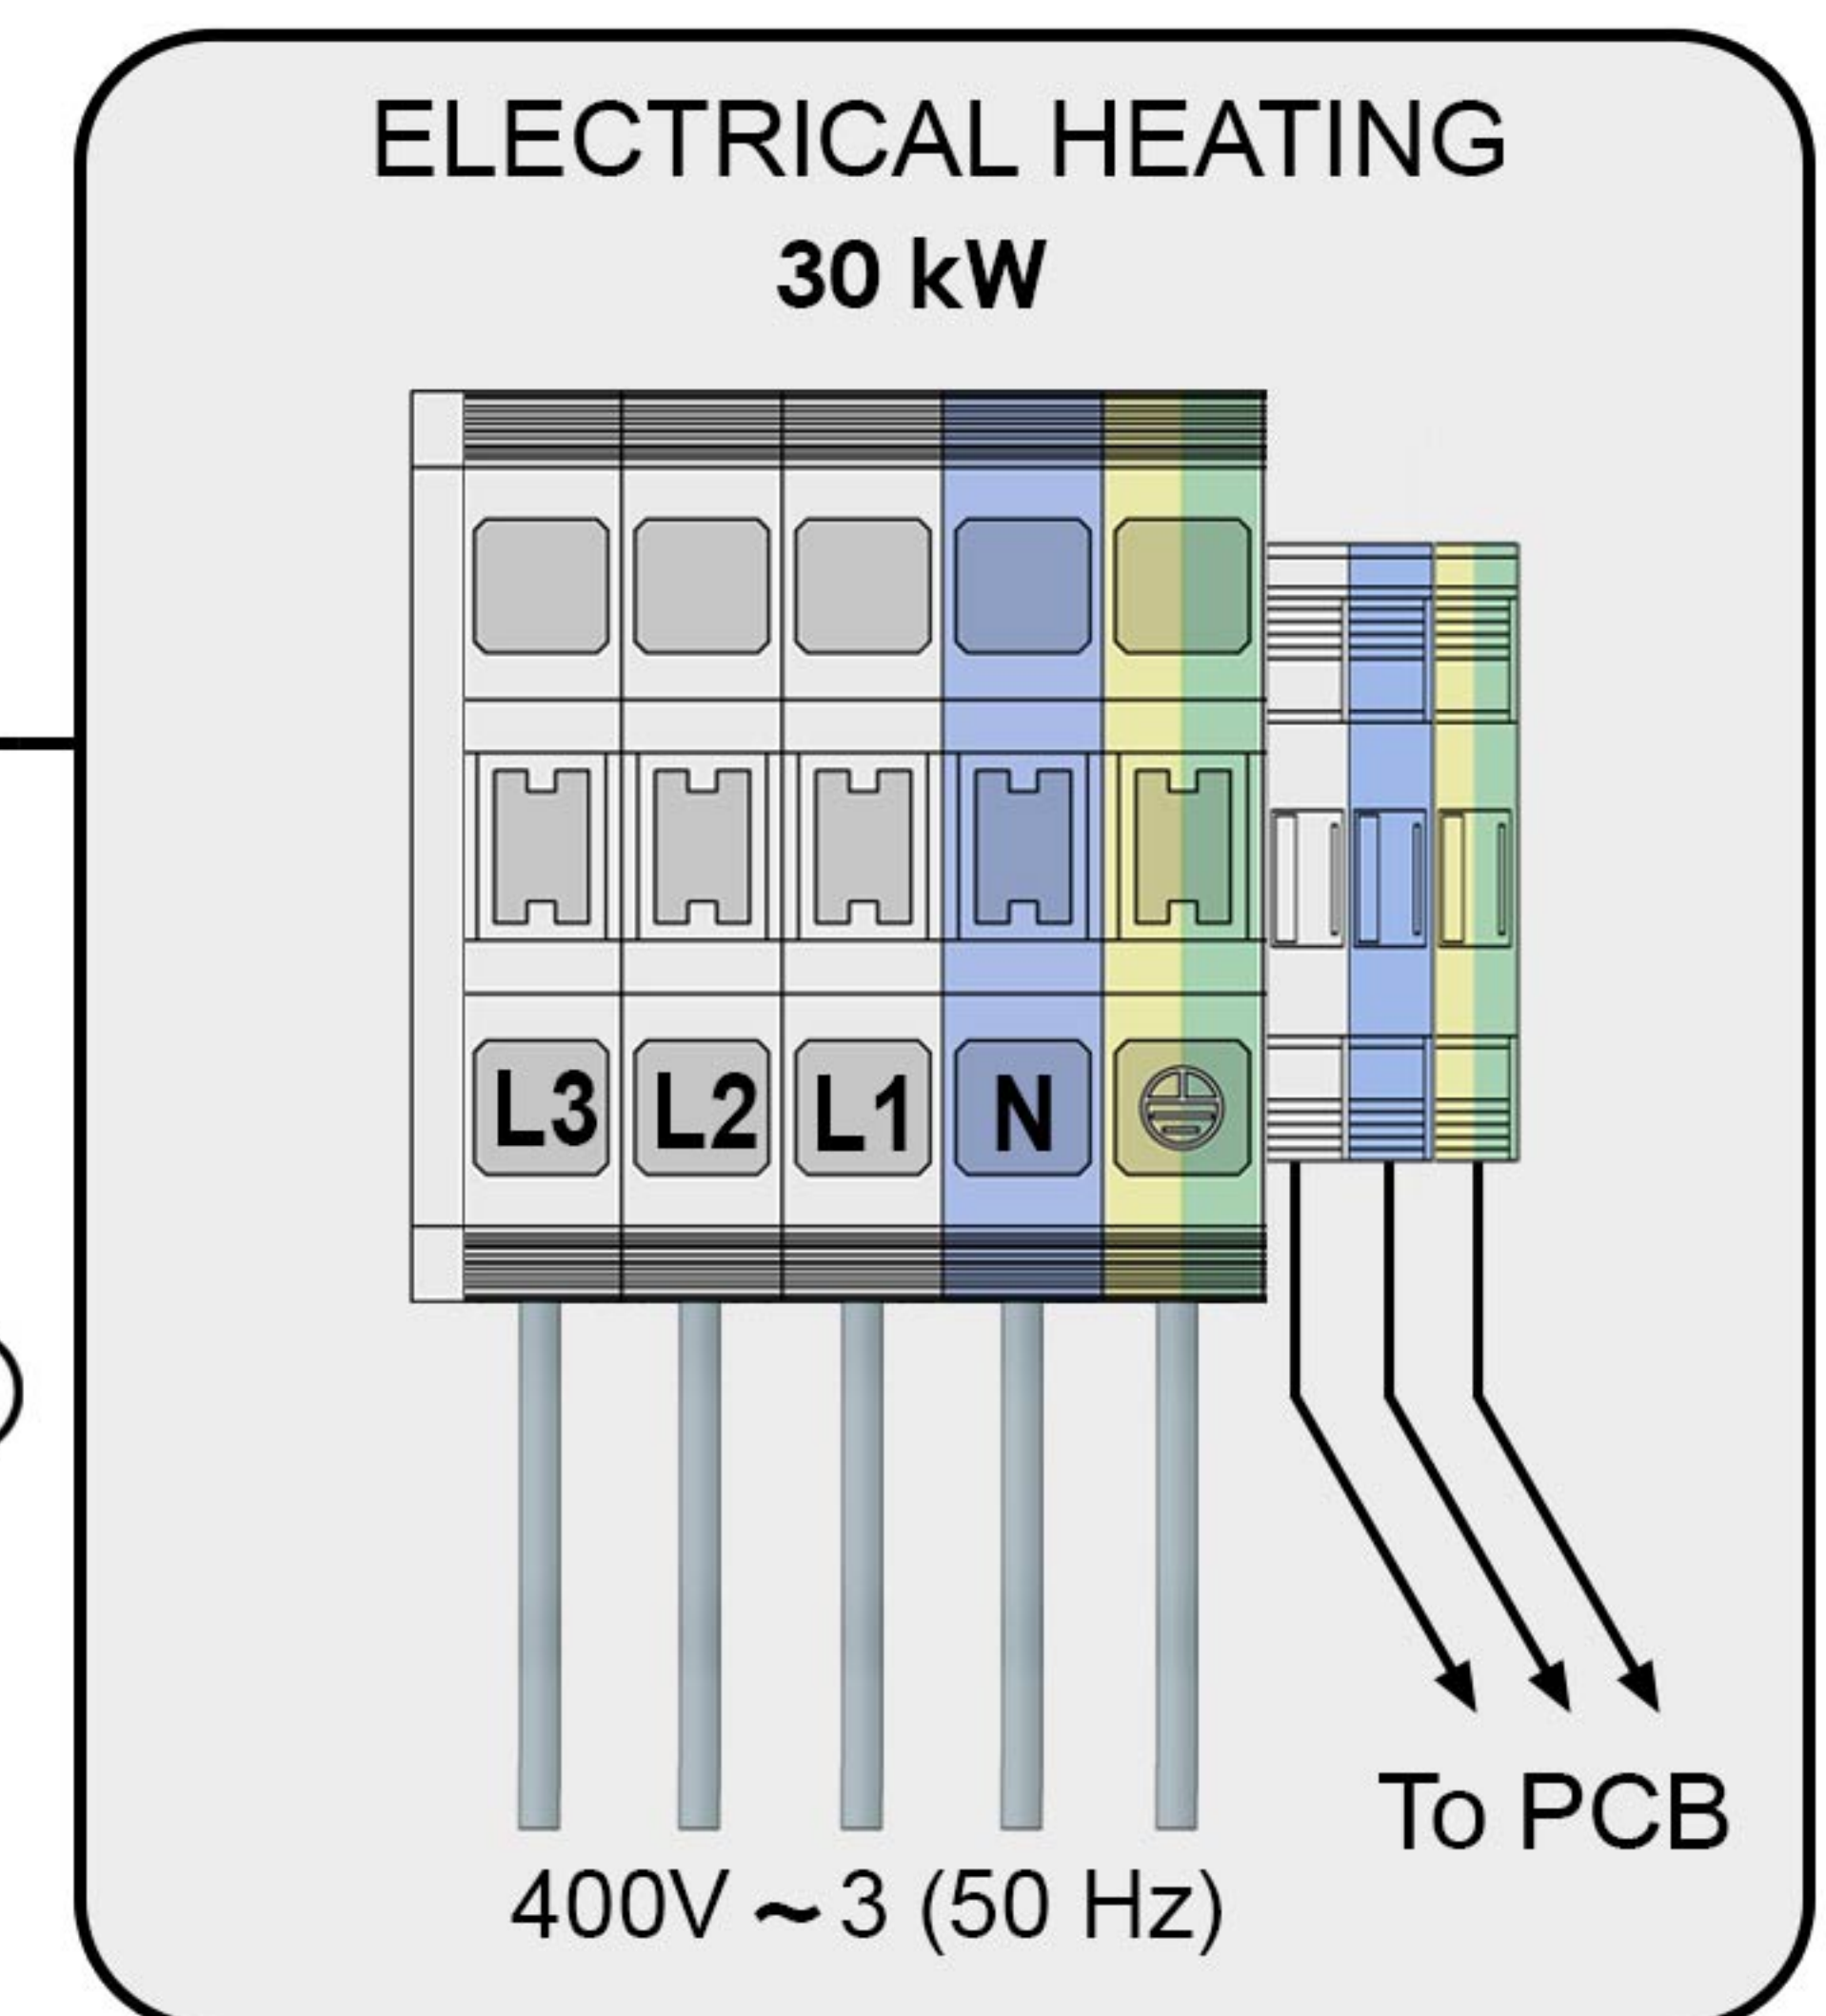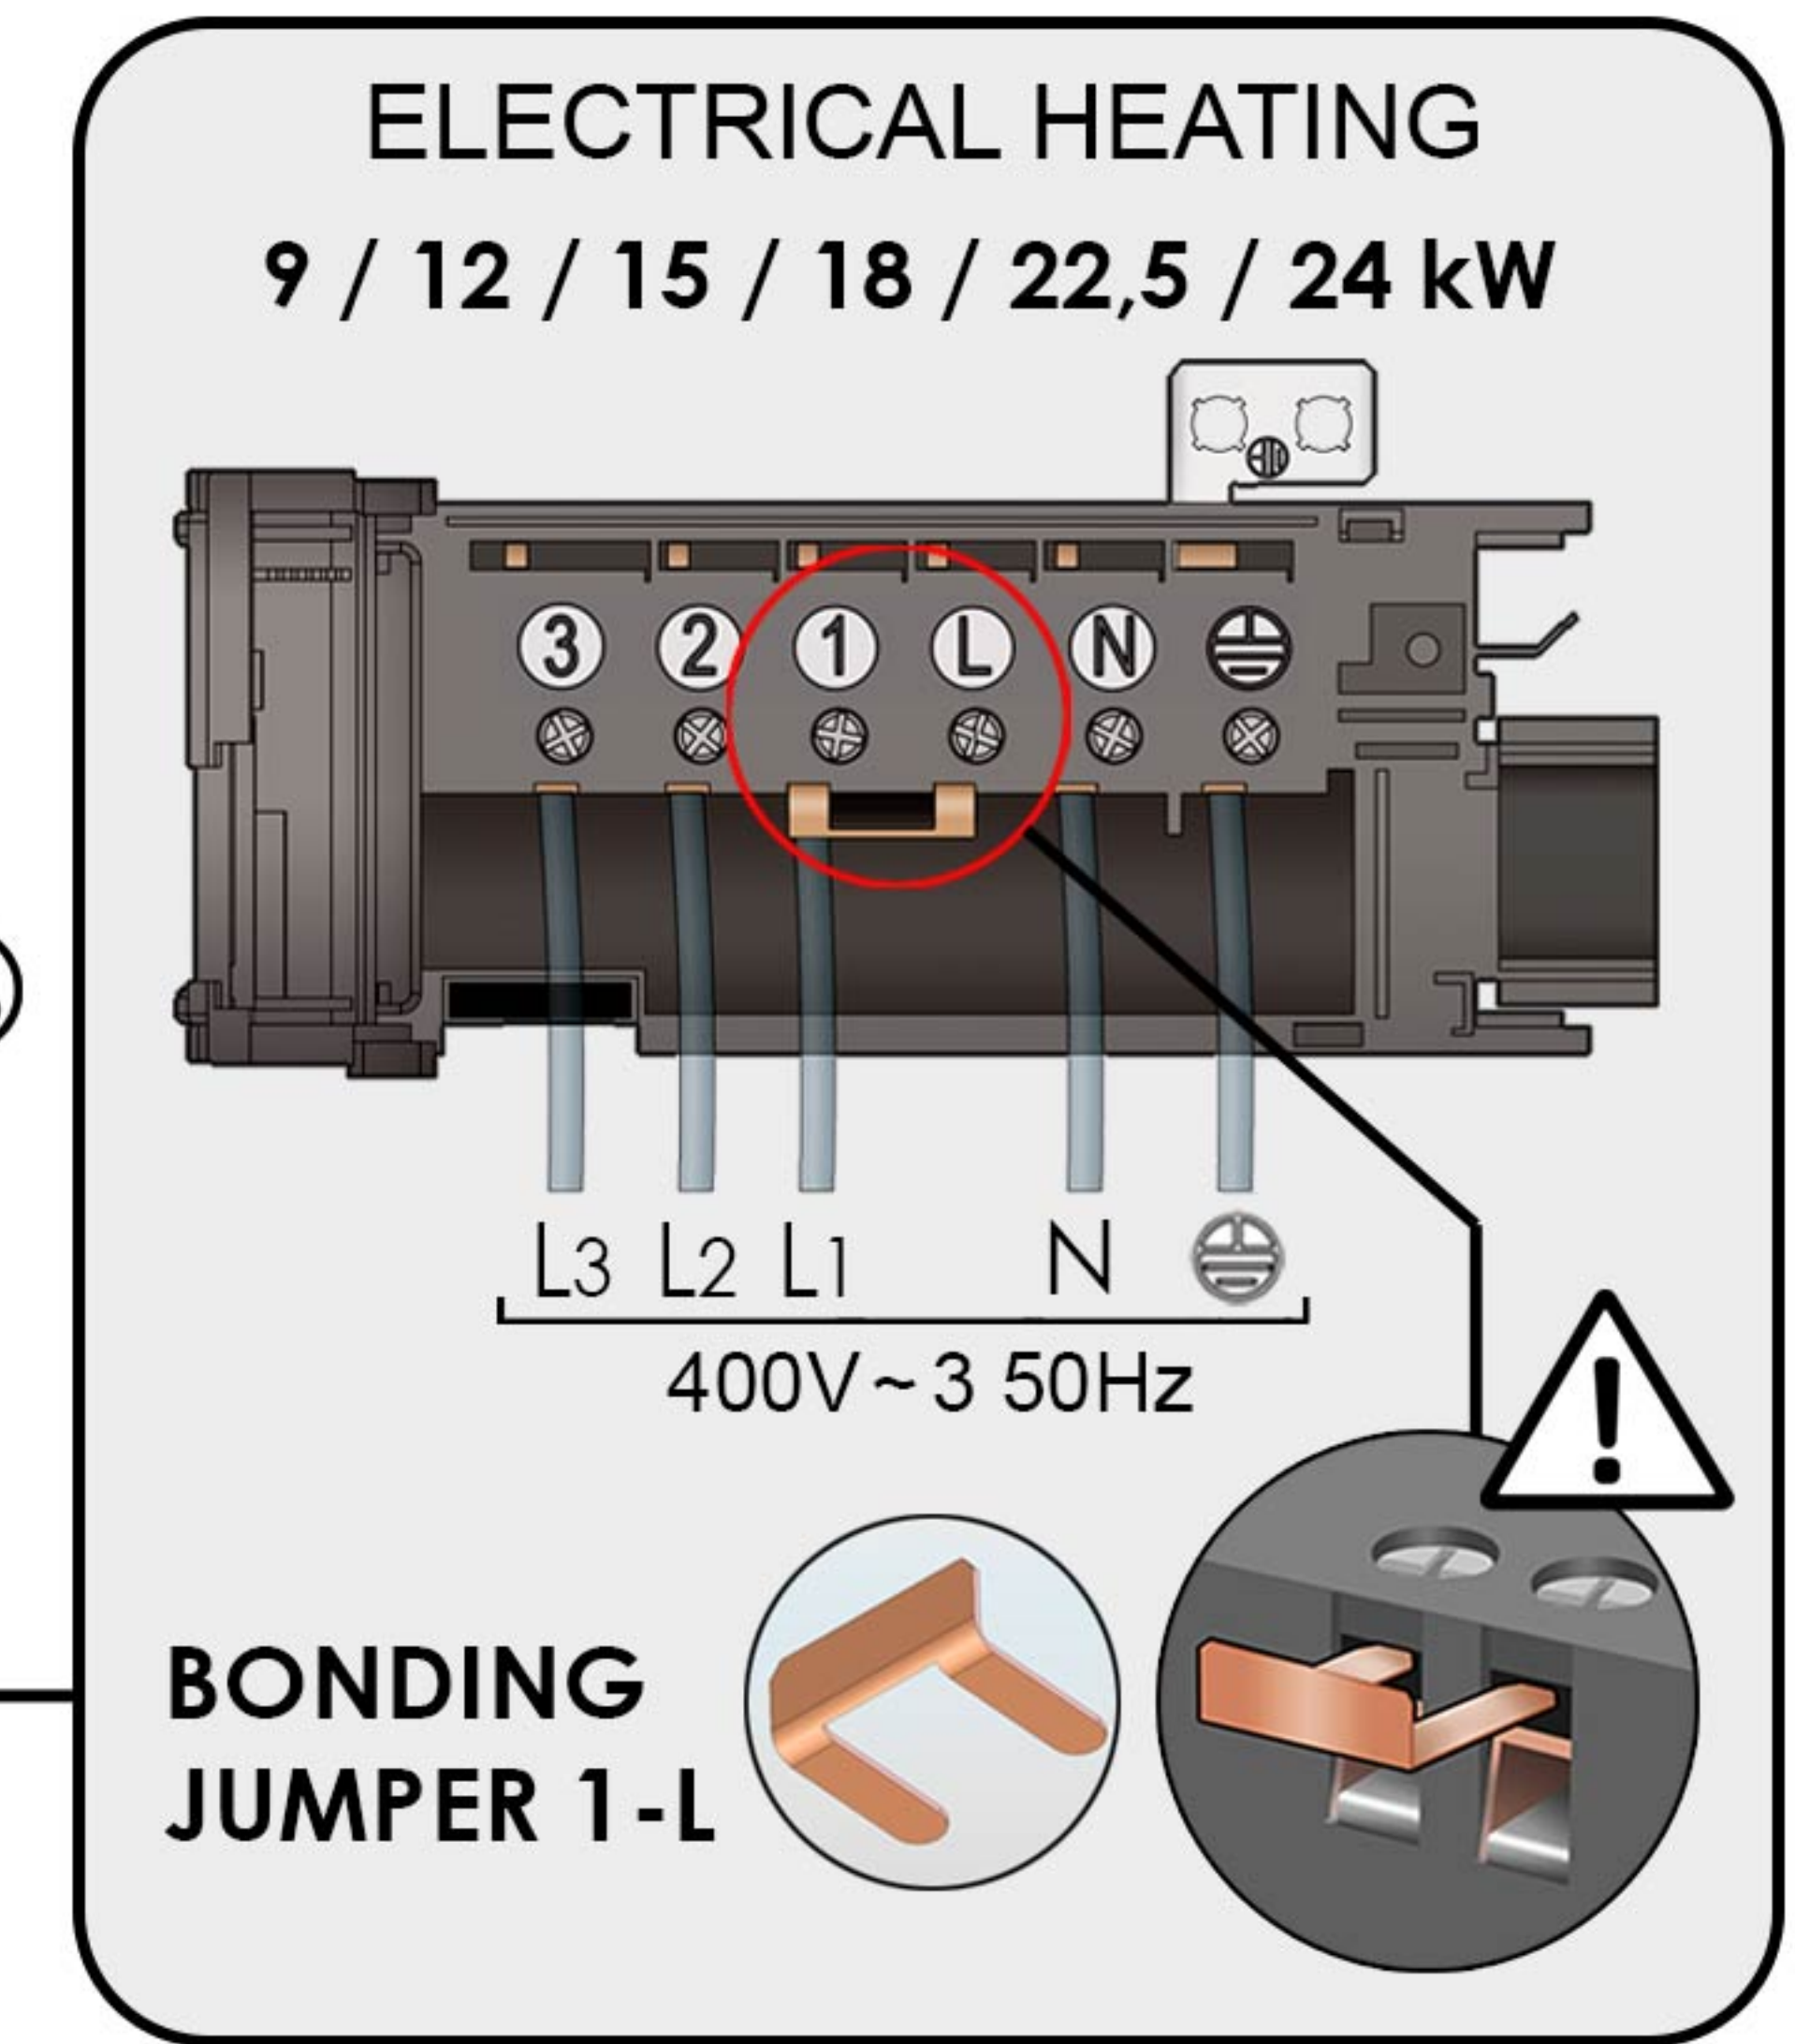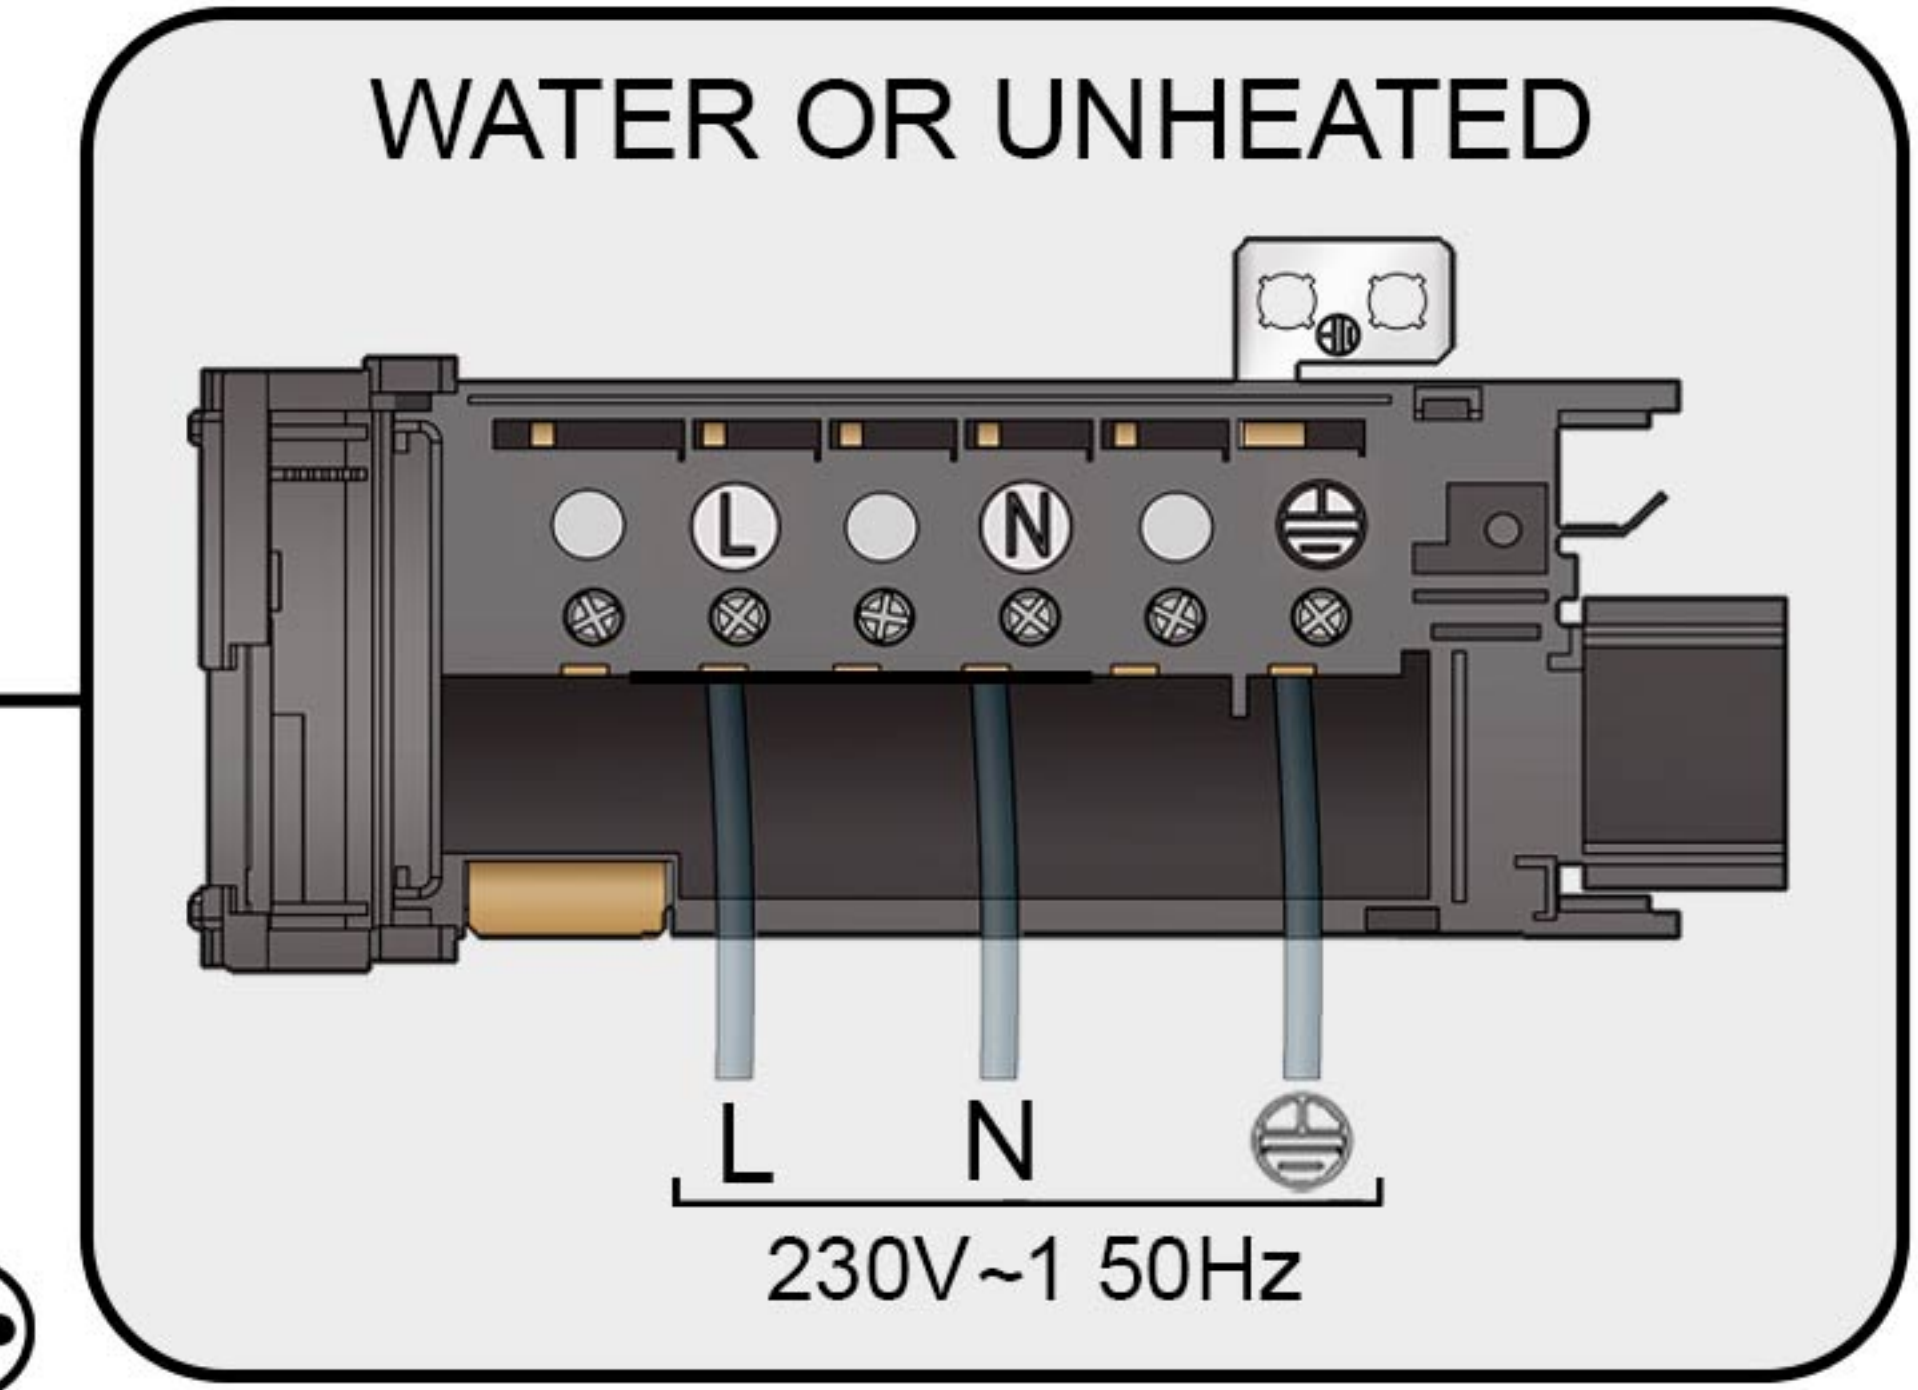

**INTERNAL CONNECTIONS**  
Open Service Panel to enter into the internal area

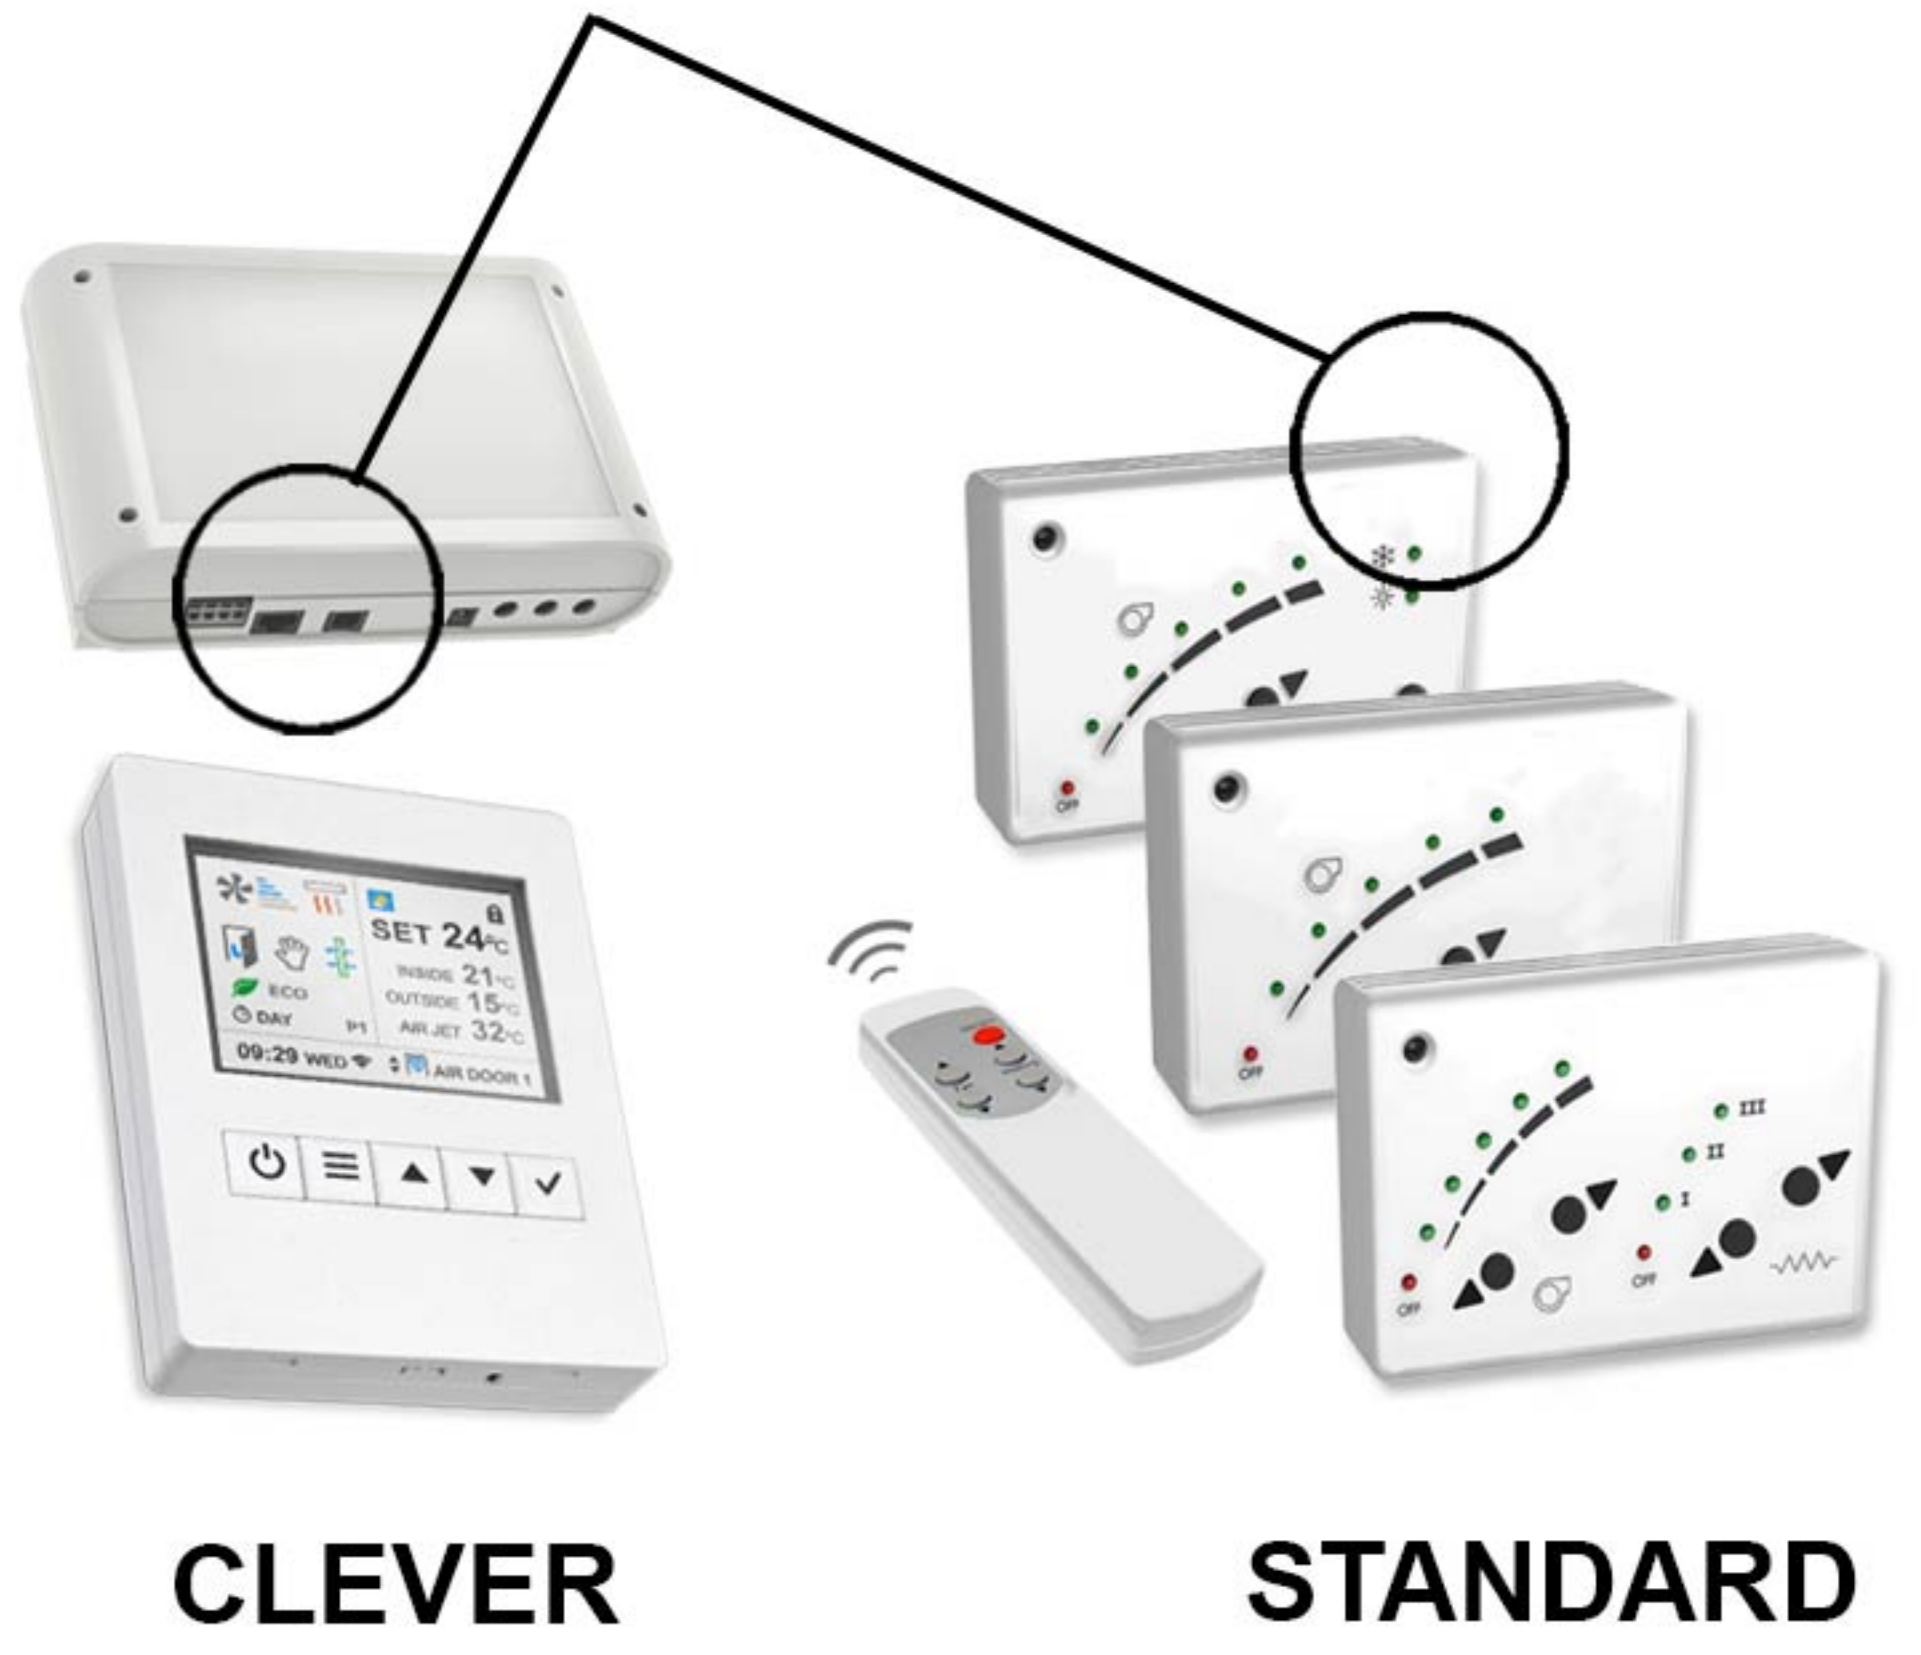

1~PHASE

3~PHASE

3~PHASE